





GOBIERNO DE PUERTO RICO
INSTITUTO DE CULTURA PUERTORRIQUEÑA

PLANOS DE PISO


TEATRO VICTORIA ESPINOSA

Teatro Victoria Espinosa
 Escala: 1/8
 El "egress" es un espacio de seguridad
 requerido por bomberos
 Preparado por: FJRR 08/03/23

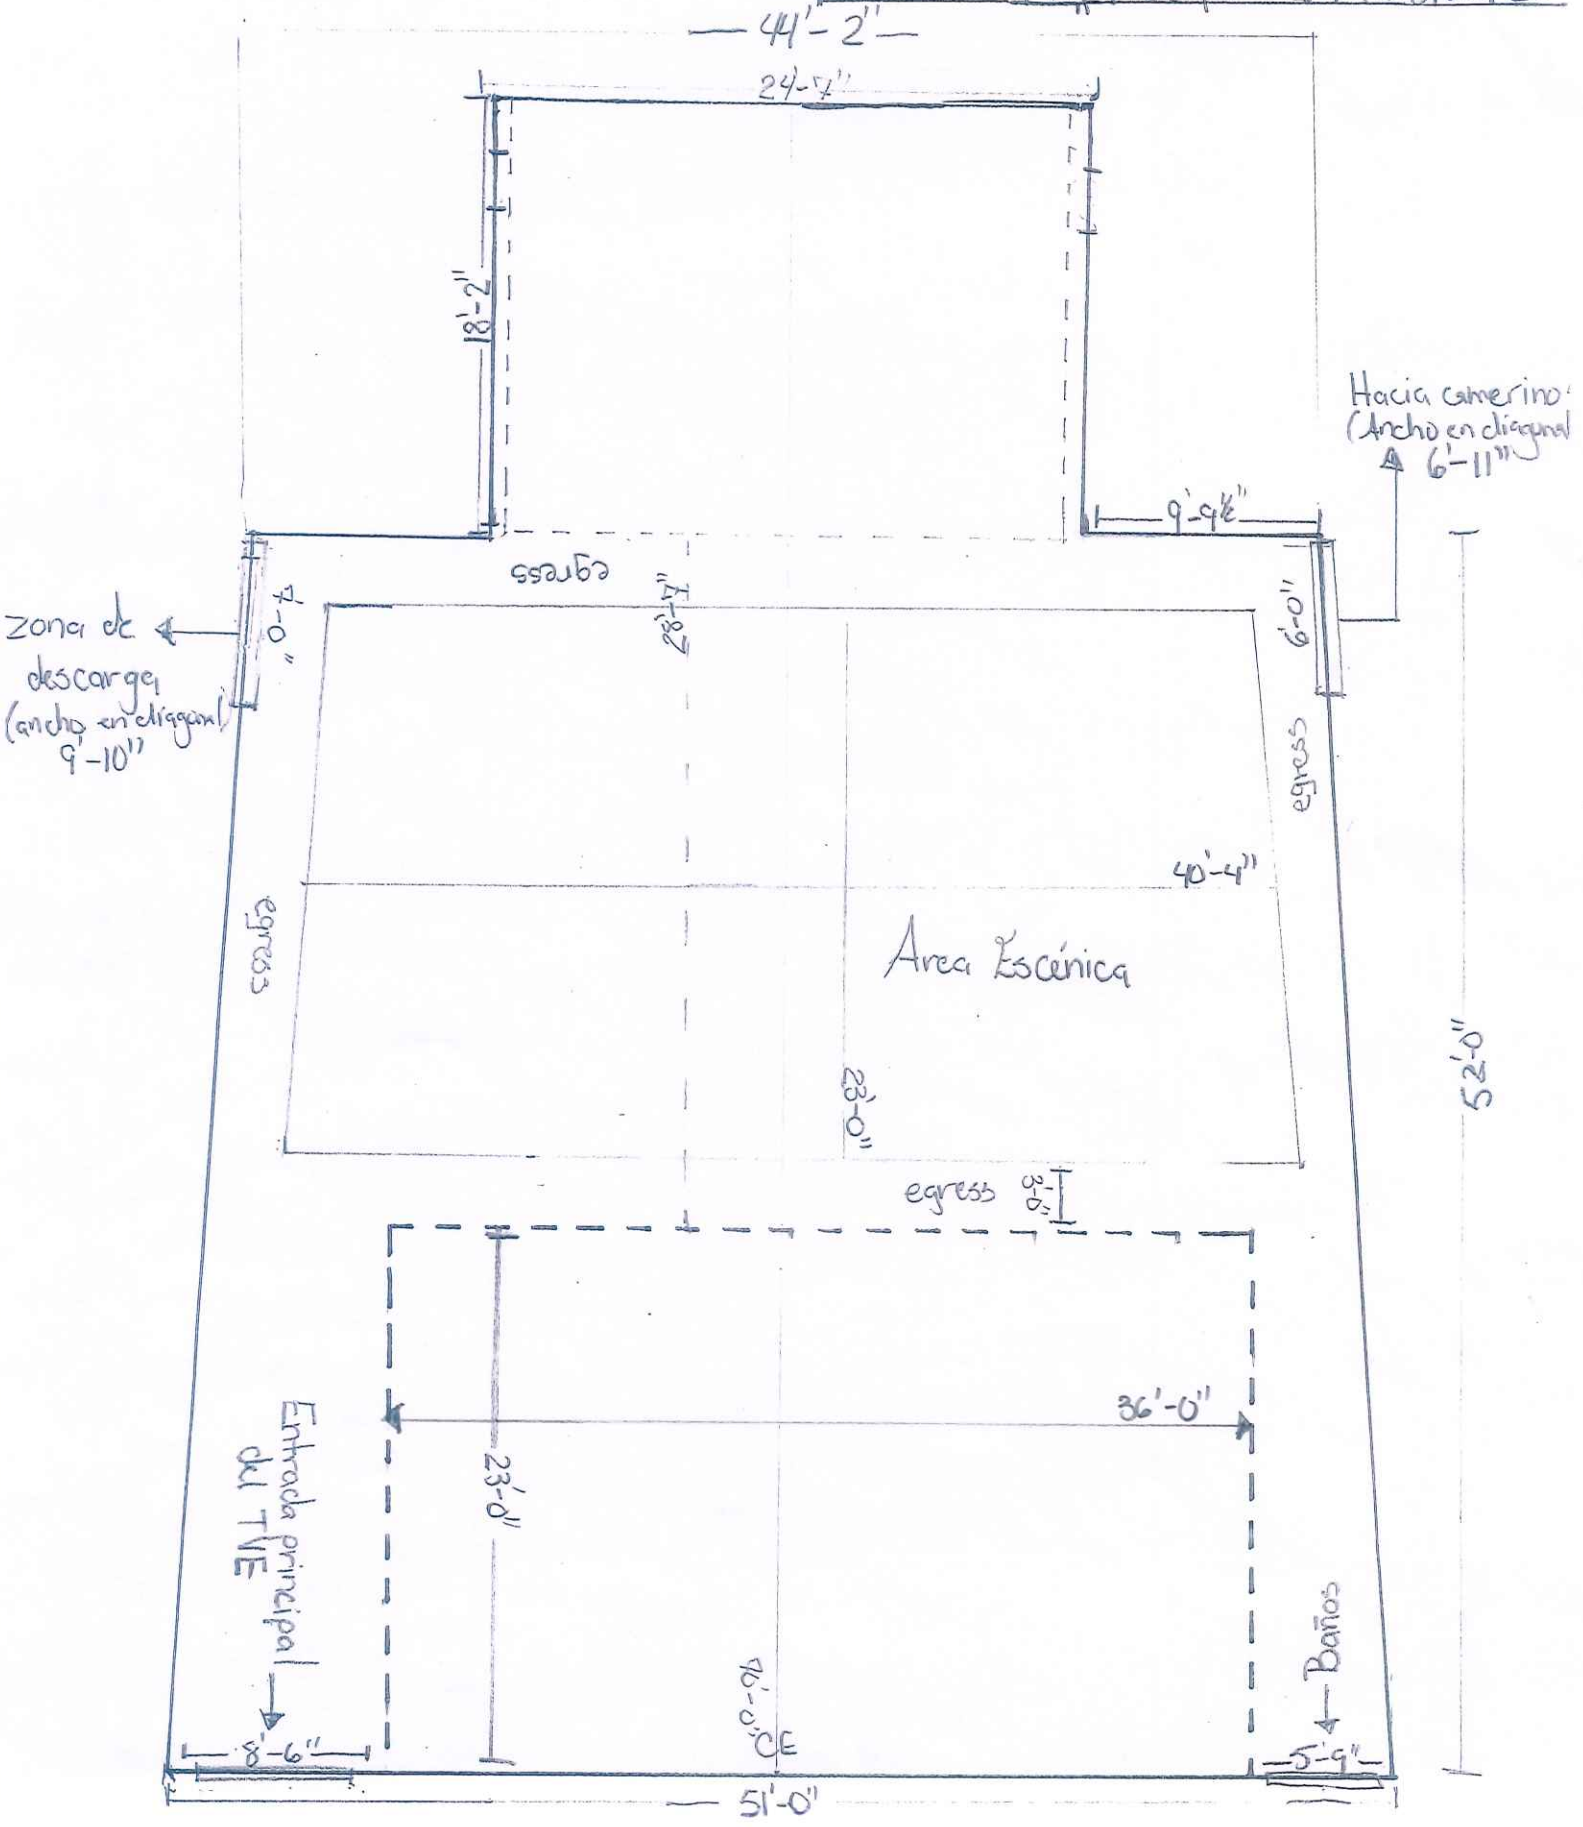


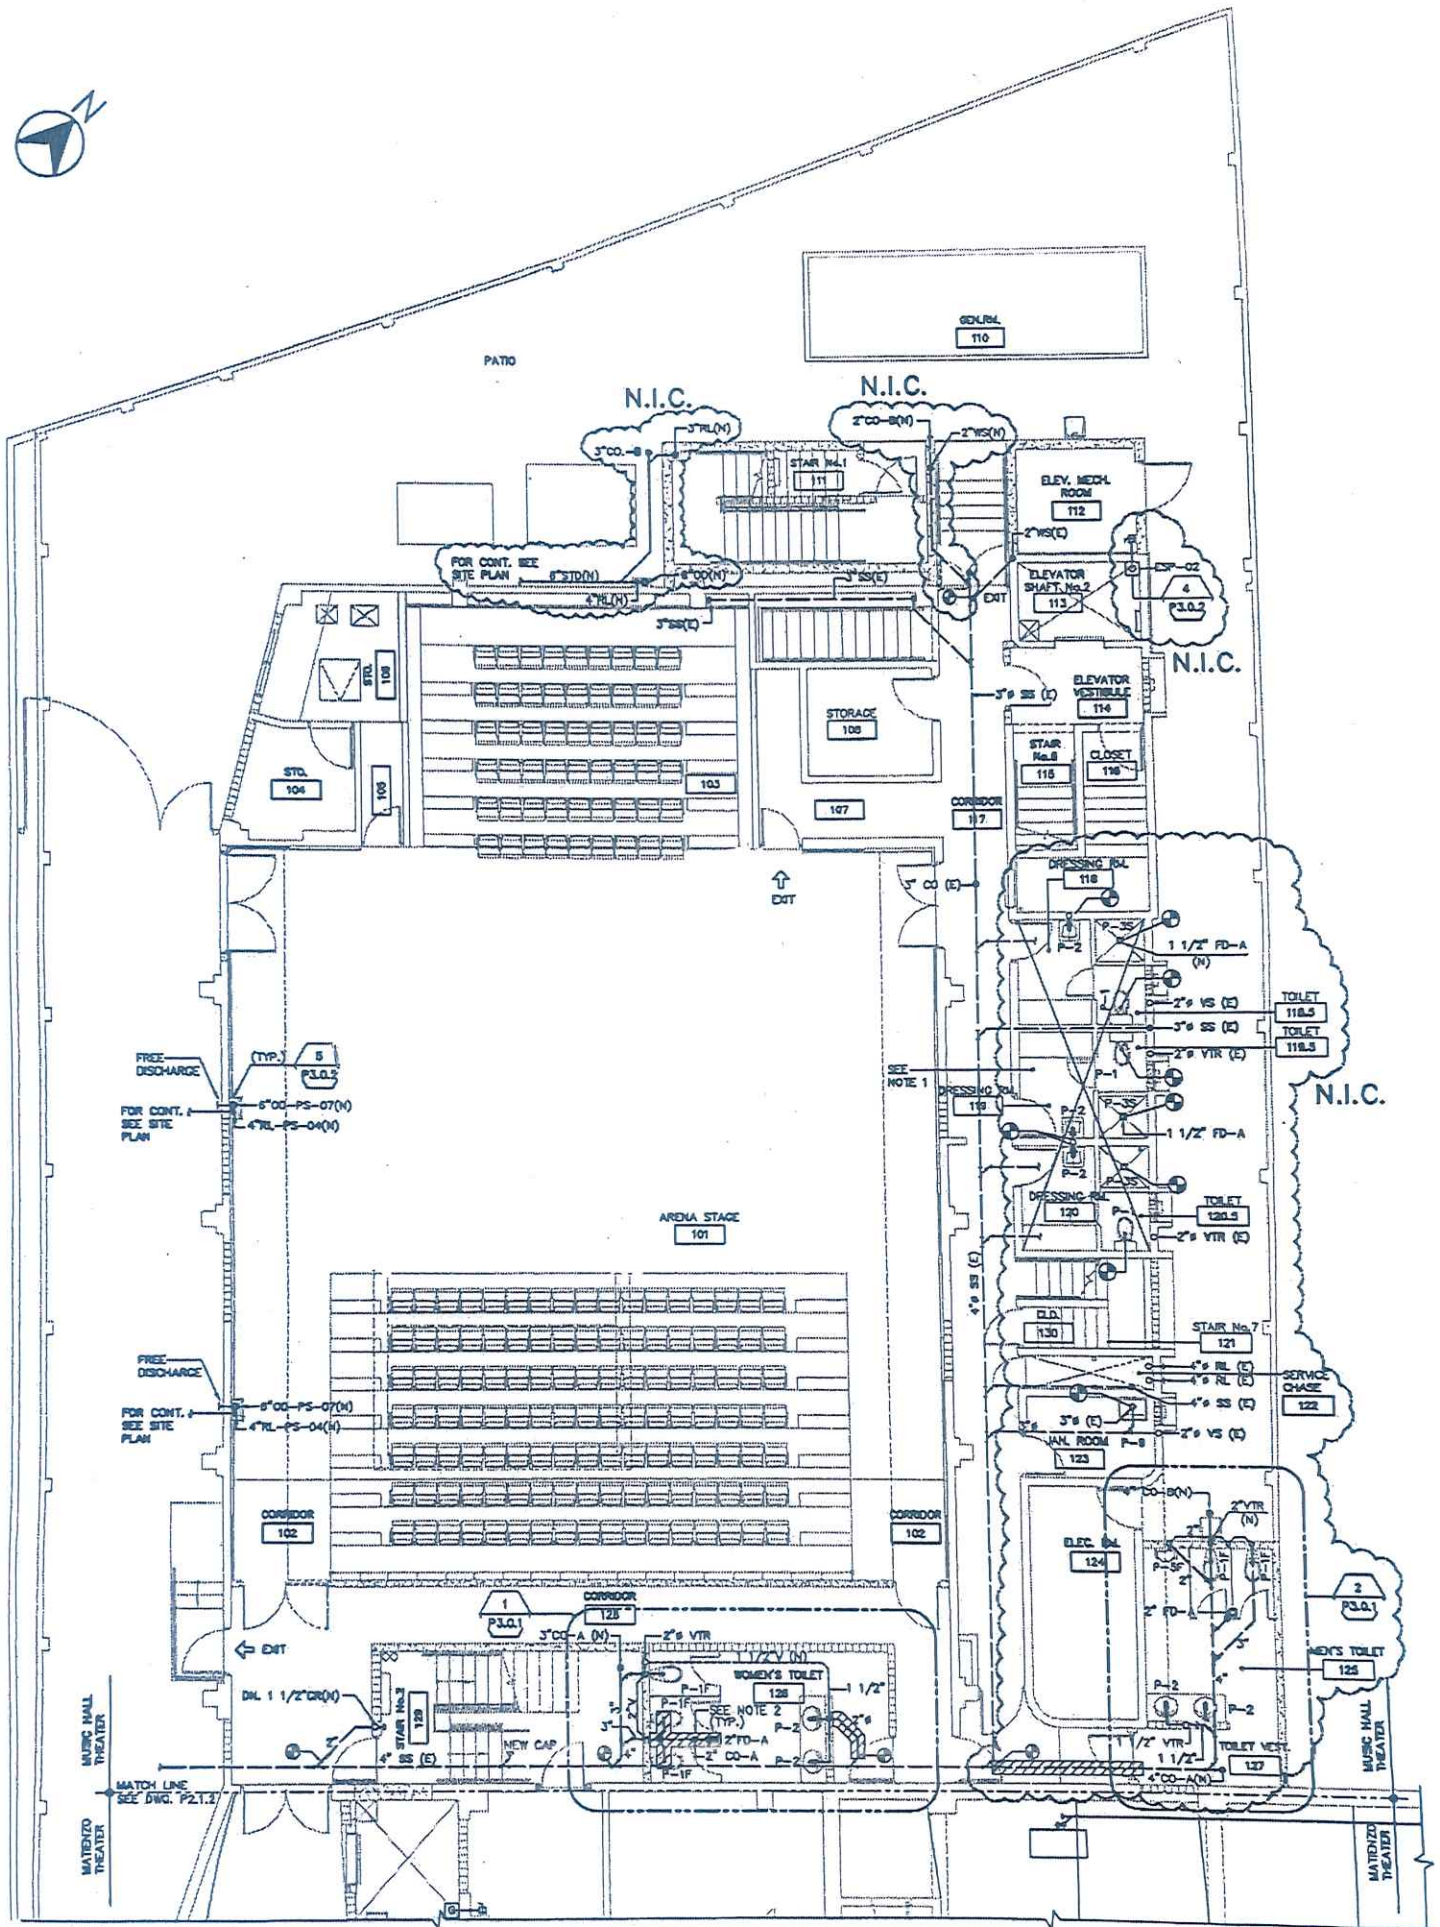

FIRST FLOOR PLAN (ELEV. 0'-0") MUSIC HALL THEATER AREA
SCALE: 3/16"=1'-0"

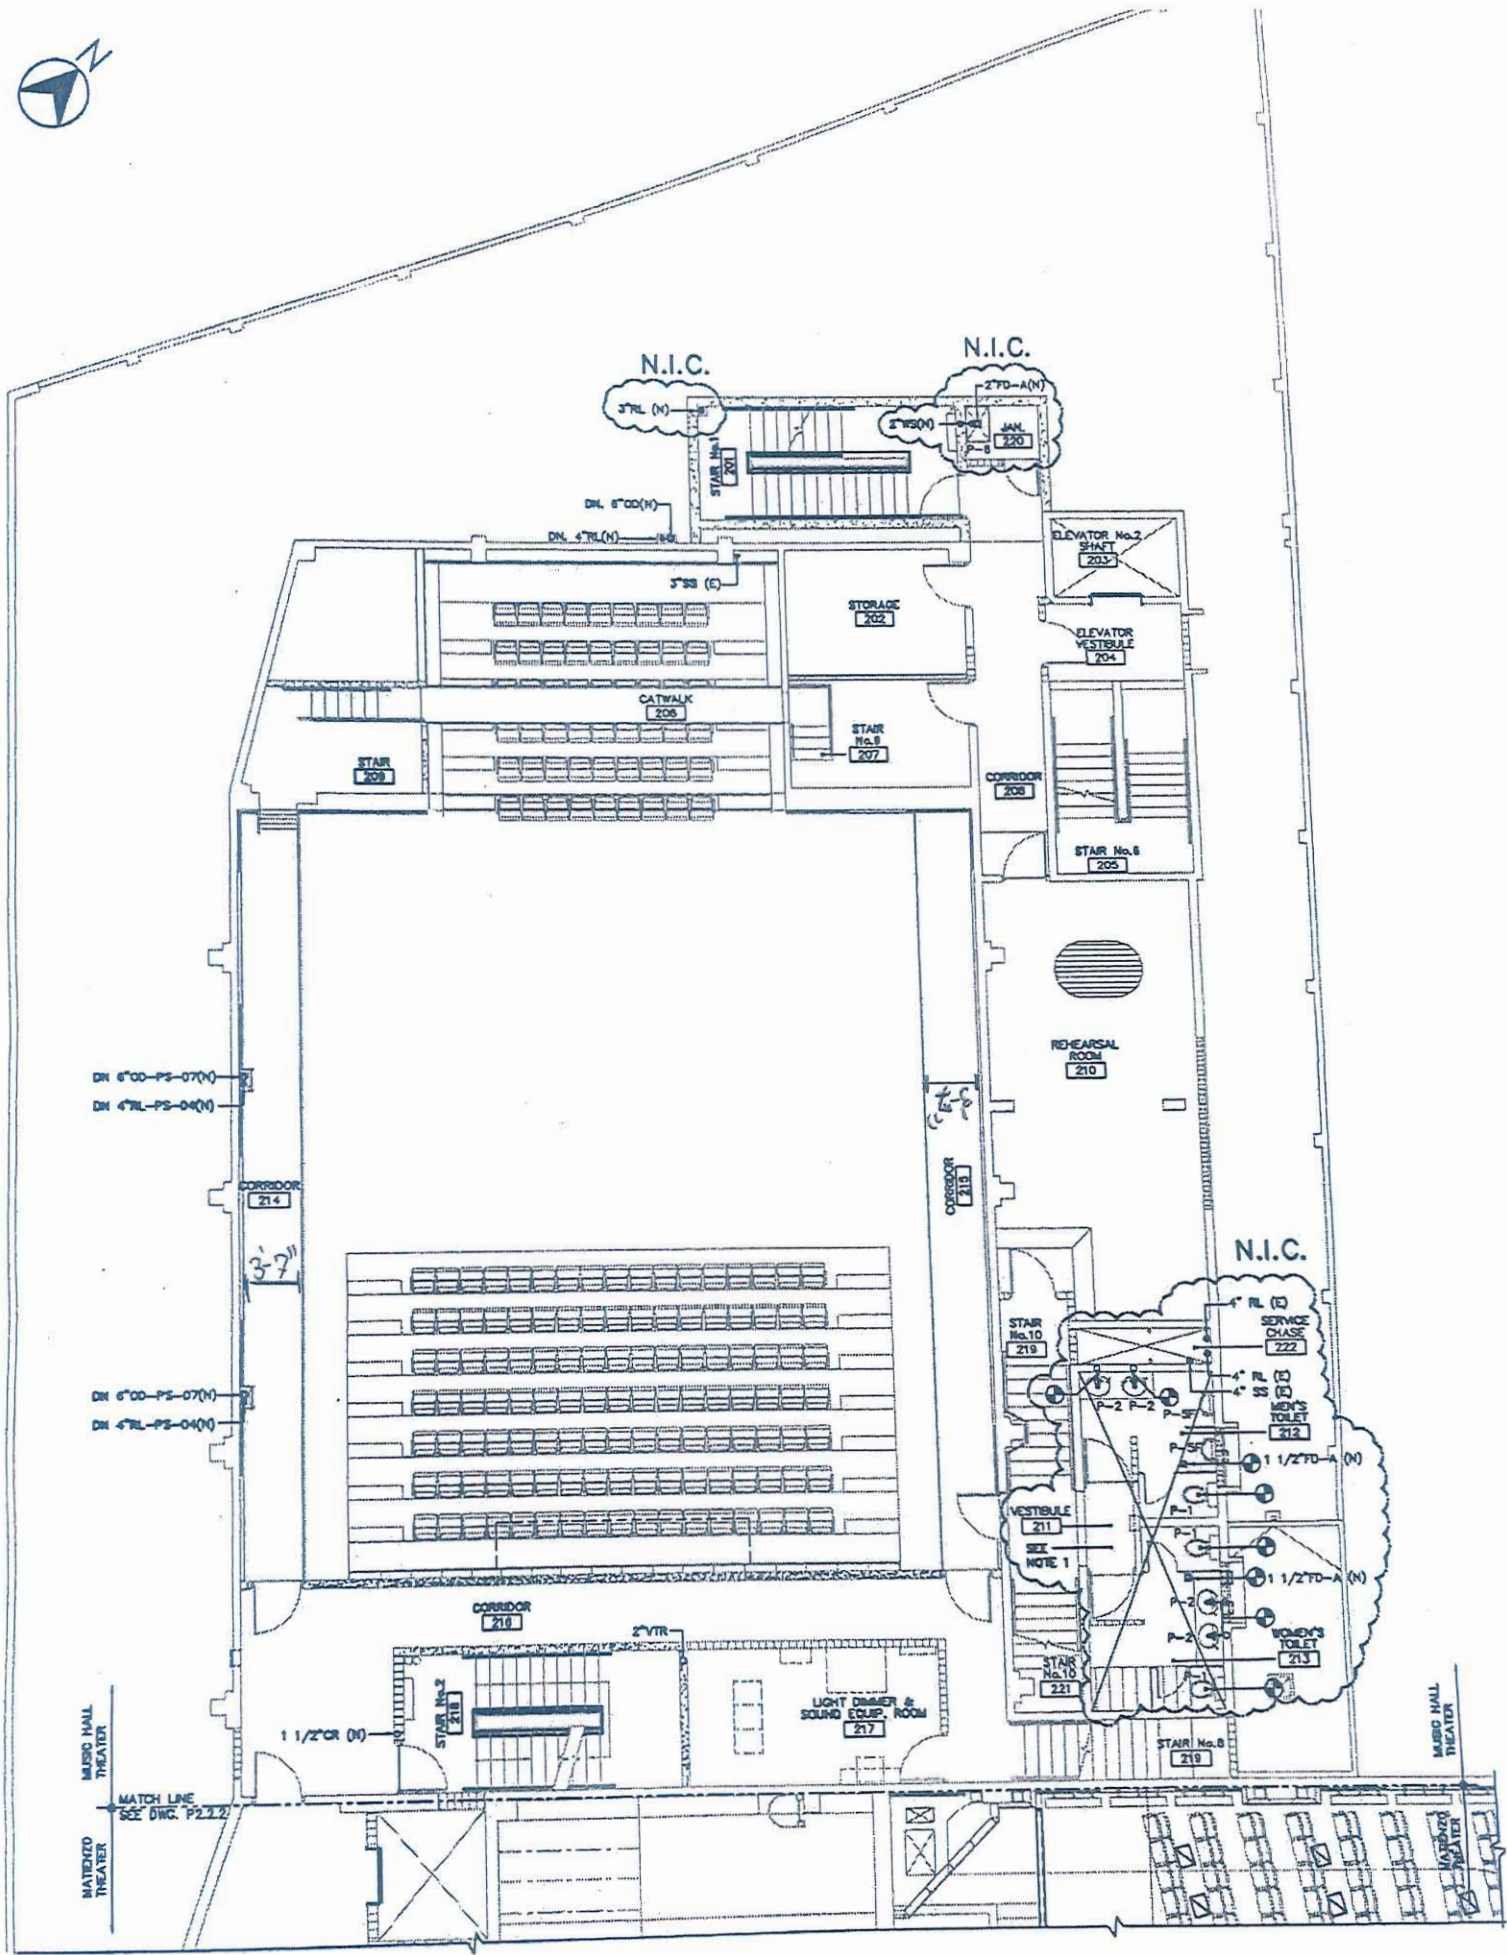

SECOND FLOOR PLAN (ELEV. +12'-11 & 18'-2") MUSIC HALL THEATER AREA
SCALE: 3/16"=1'-0"

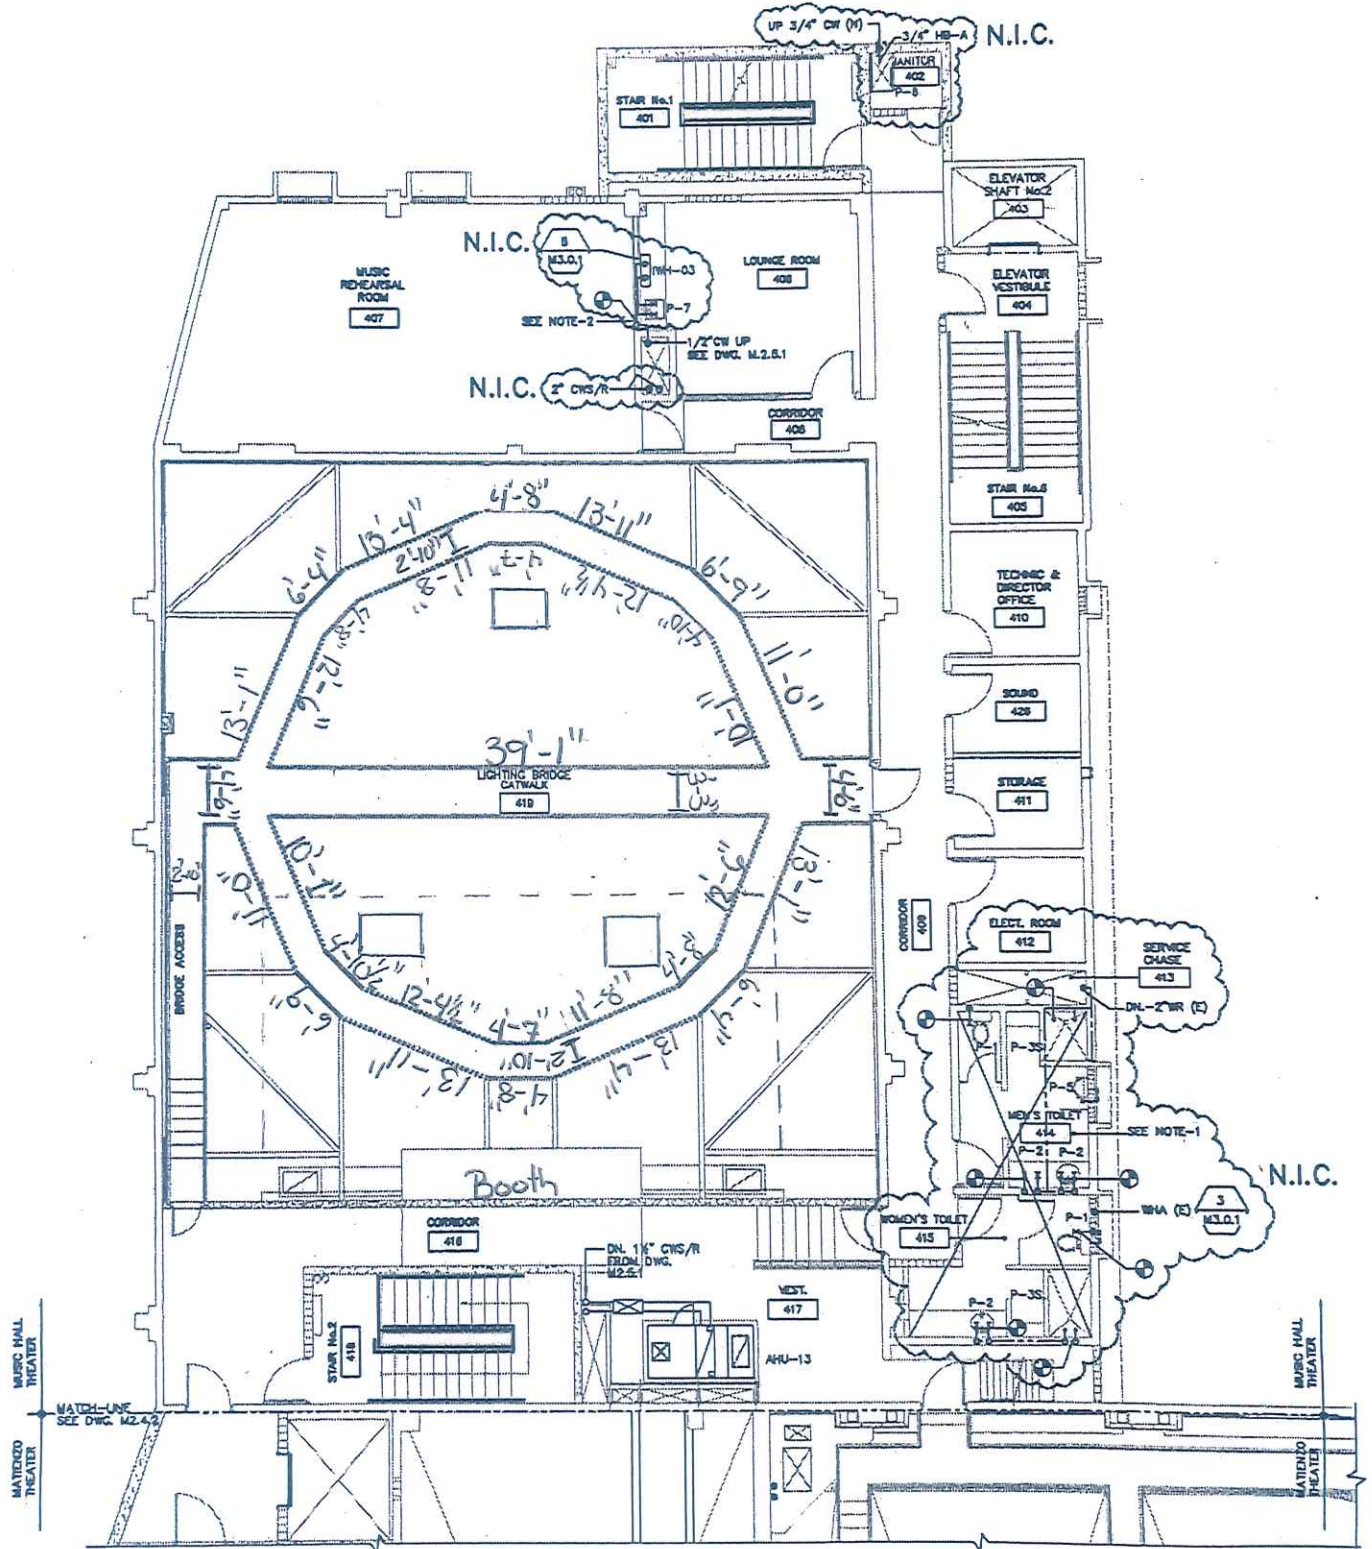

FOURTH FLOOR PLAN (ELEV. 33'-2") MUSIC HALL THEATER AREA
SCALE: 3/16"=1'-0"